



BAUTATOMTEN HTK TENNIS  
28.11.13 KRG

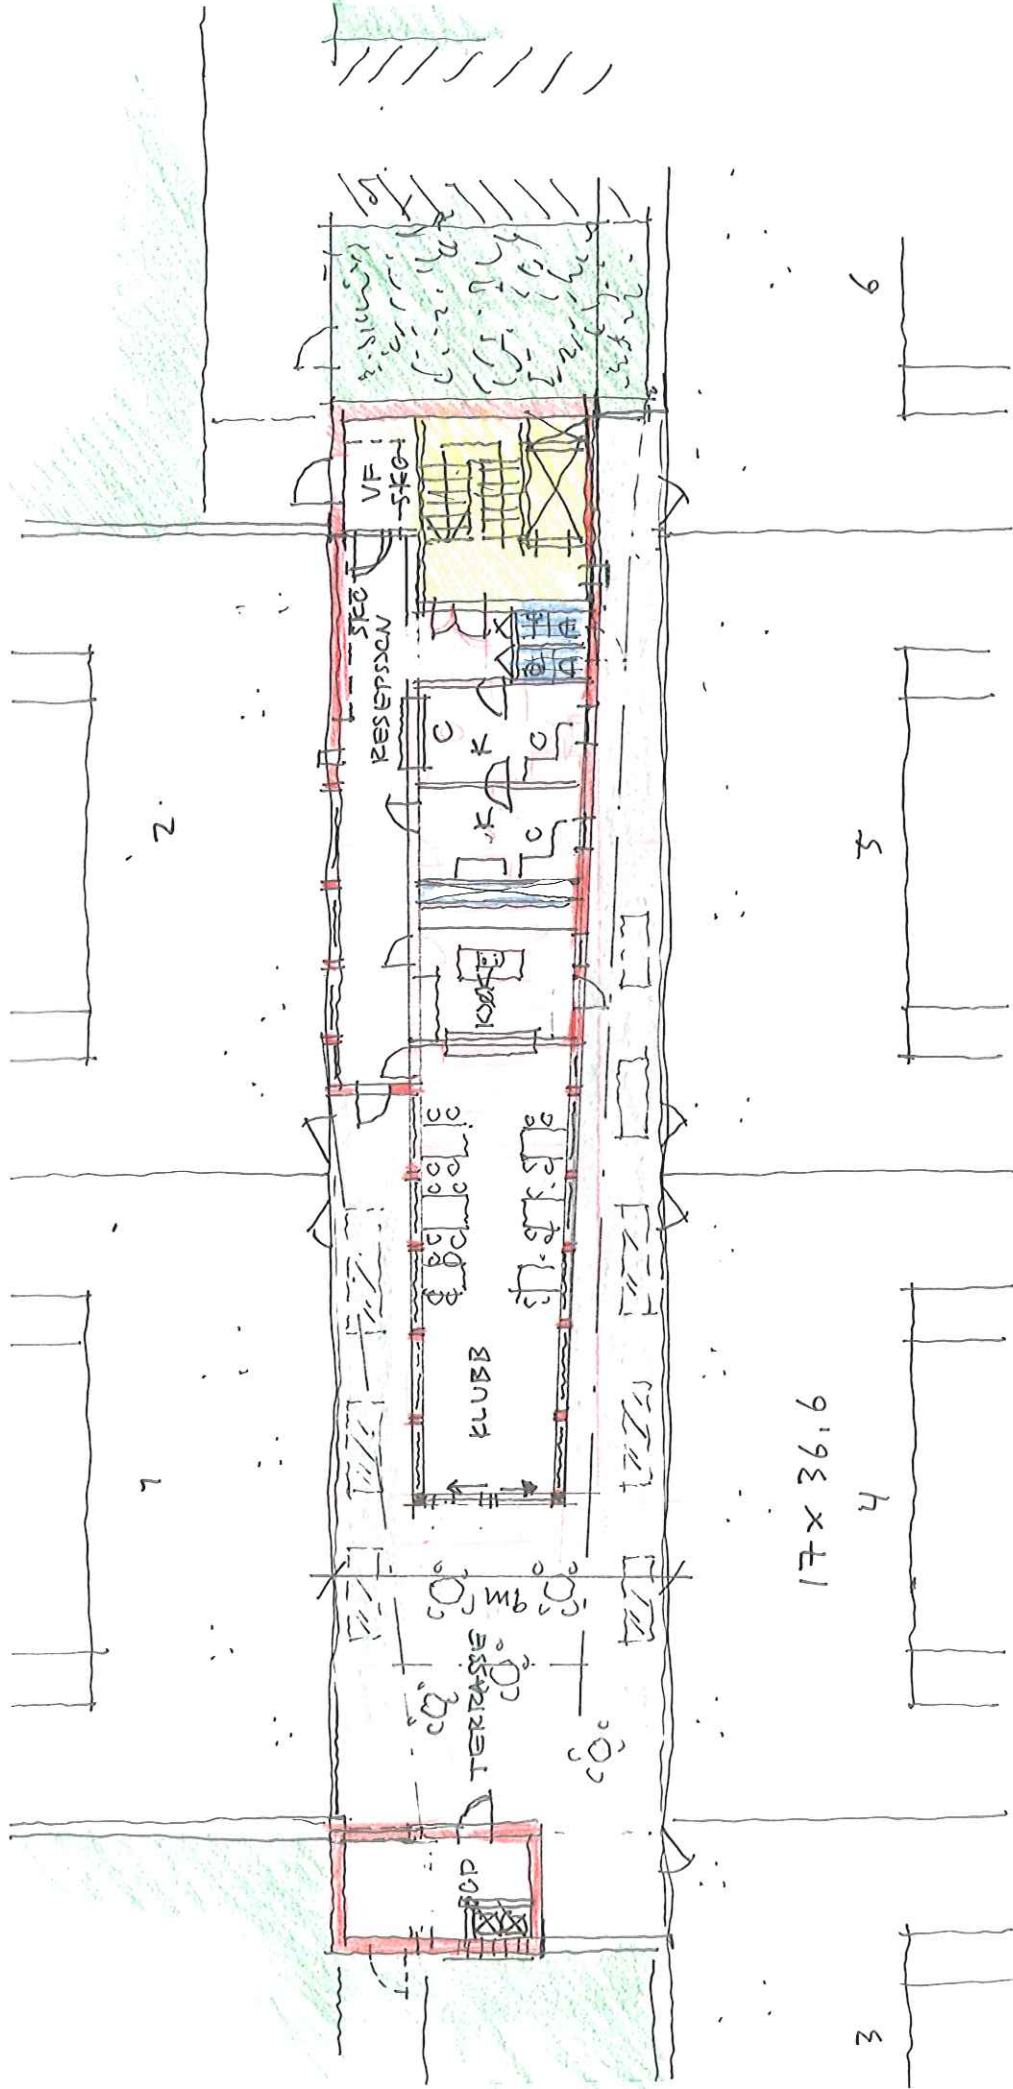


BAUTATOMTEN HTE TENNIS  
 PLAN 1  
 M 1:200 A4, 28.11.13 [KRG]

**MAKE** Arkitekt AS  
 Maridalsveien 10, 0178 OSLO  
 Tlf: 22 99 33 40 - Fax: 22 99 33 49



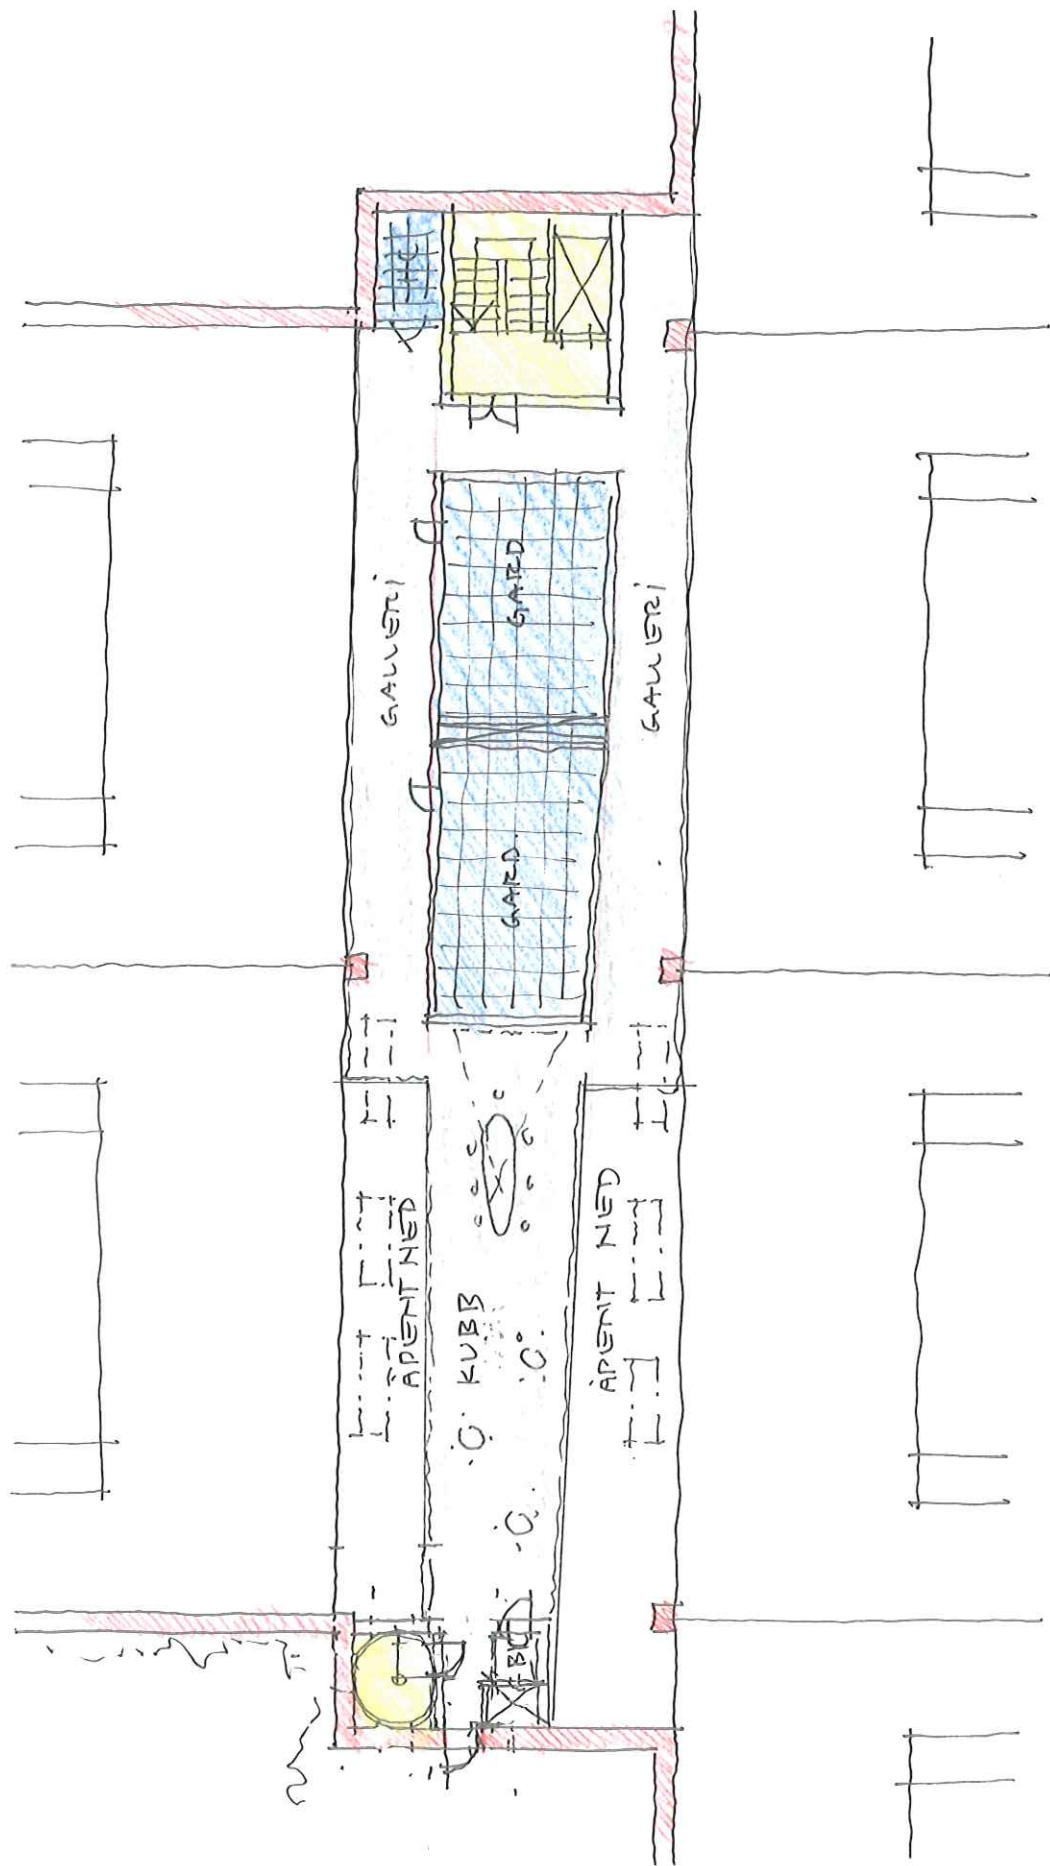


BAUTATOMTEN HTK TENNIS  
 PLAN 7U  
 M 1: 200 A4, 28.11.13 KEG  
**MAKE** ARKITEKTER AS  
 Maridalsveien 10, 0178 OSLO  
 Tlf. 22 99 33 40 - Fax: 22 99 33 49

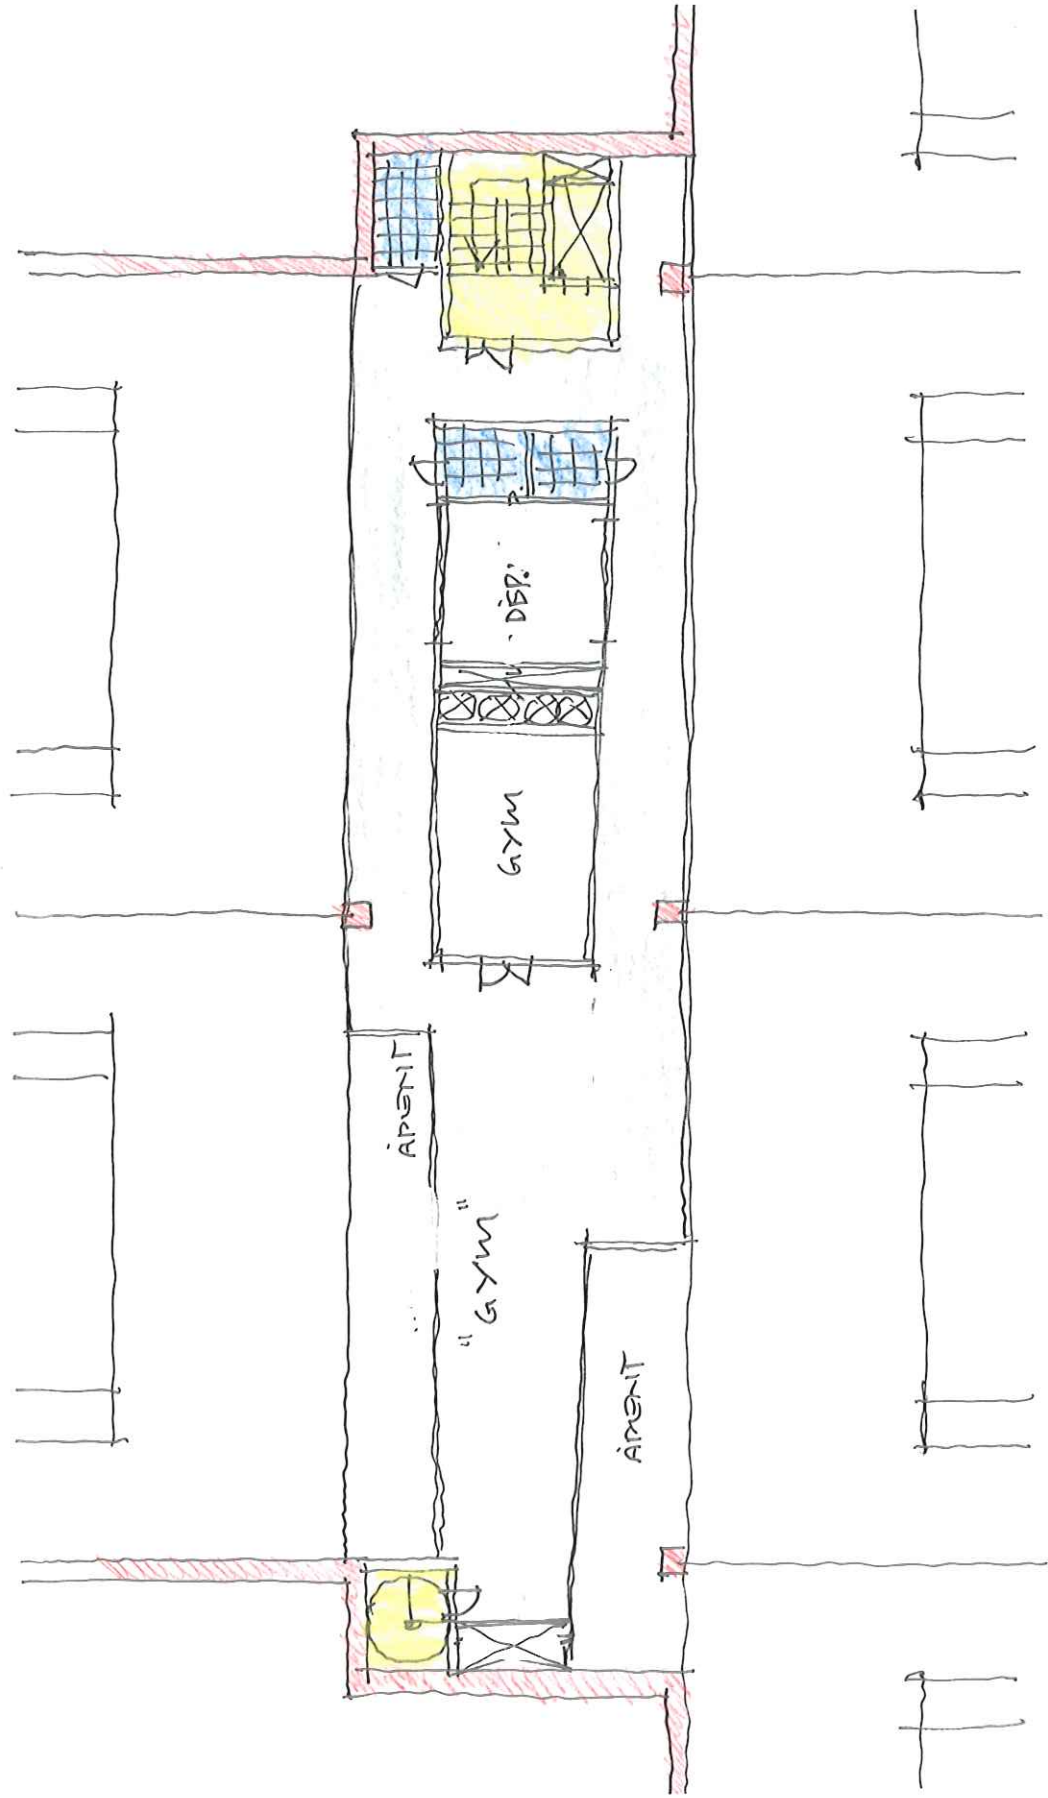

BAVTATOMTEN HTK TENNIS  
 PLAN 2 U  
 M 1:200 A4, 28.11.13 FRG

**MAKE** ARKITEKTER AS  
 Maridalsveien 10, 0178 OSLO  
 Tlf. 22 99 33 40 - Fax: 22 99 33 49

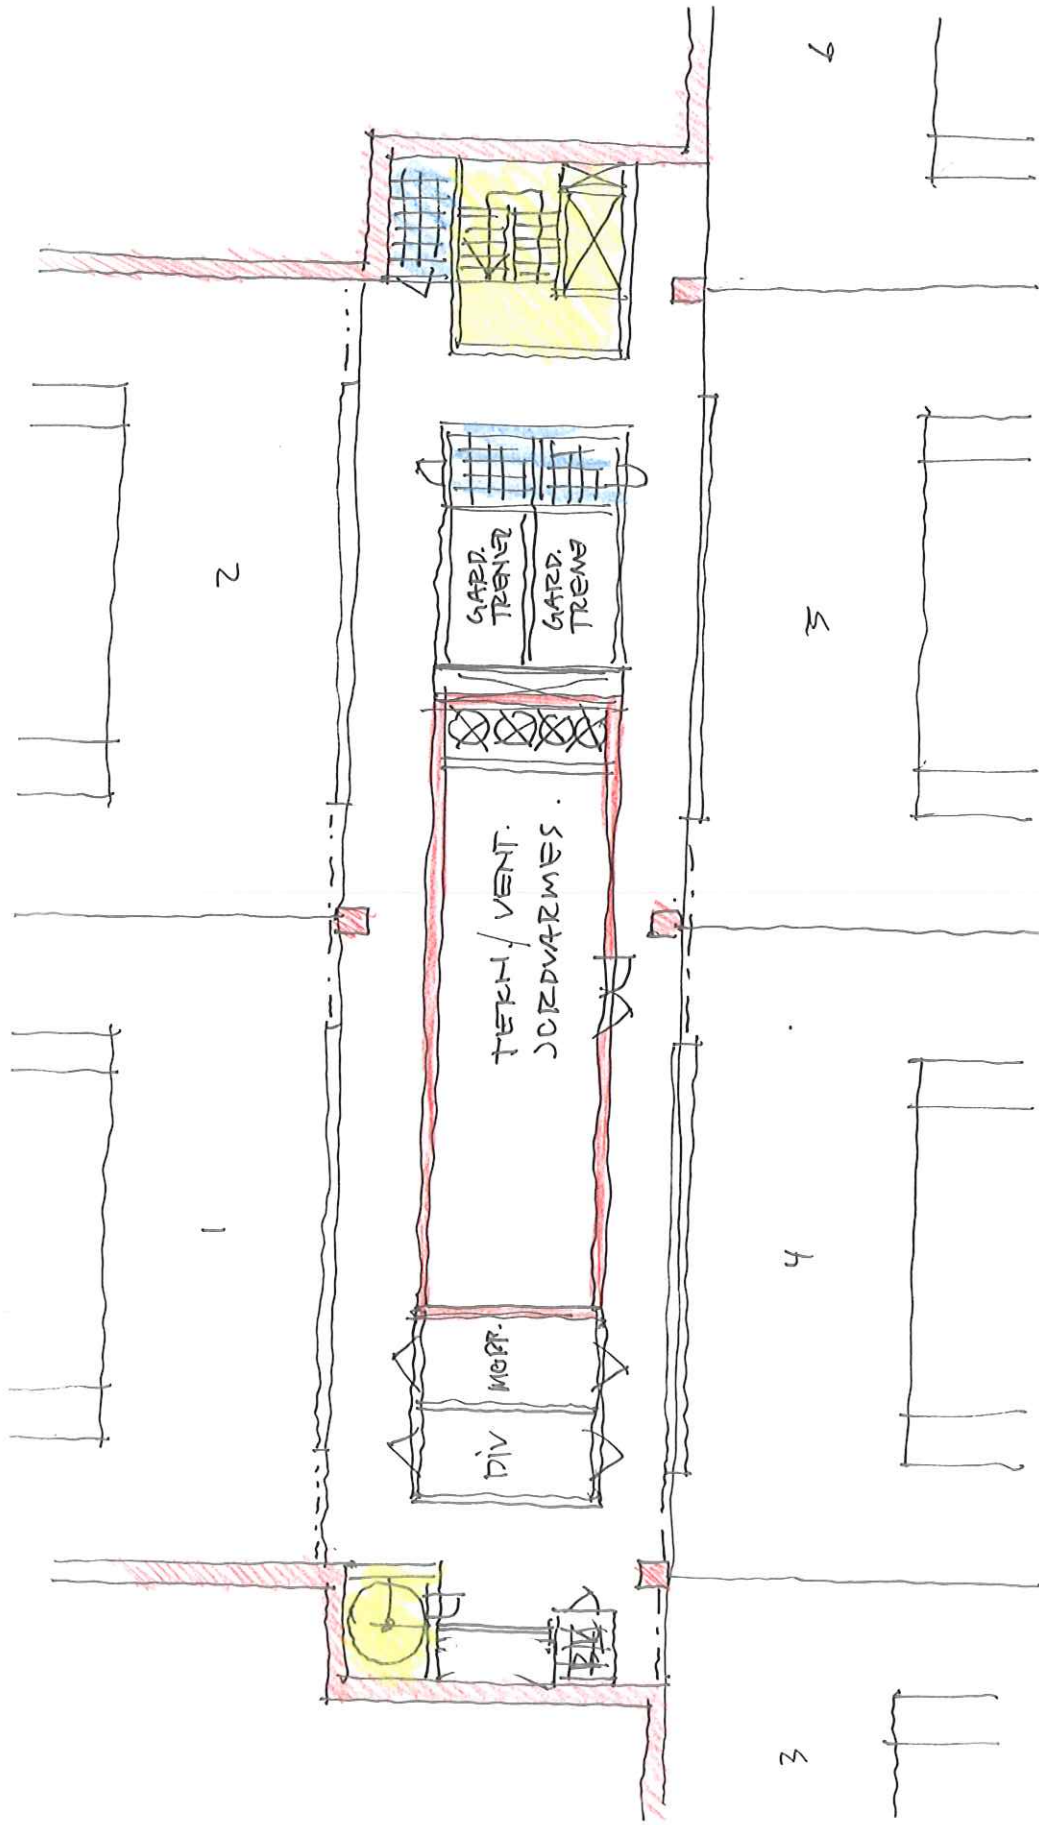

BAUTATOMTEN HTK TENNIS  
 PLAN 3U

1: 200 A4, 28.11.13 KRS

**MAKE** Arkitekter AS  
 Maridalsveien 10, 0178 OSLO  
 Tlf. 22 99 33 40 - Fax: 22 99 33 49

